


Proposed First Floor Plan

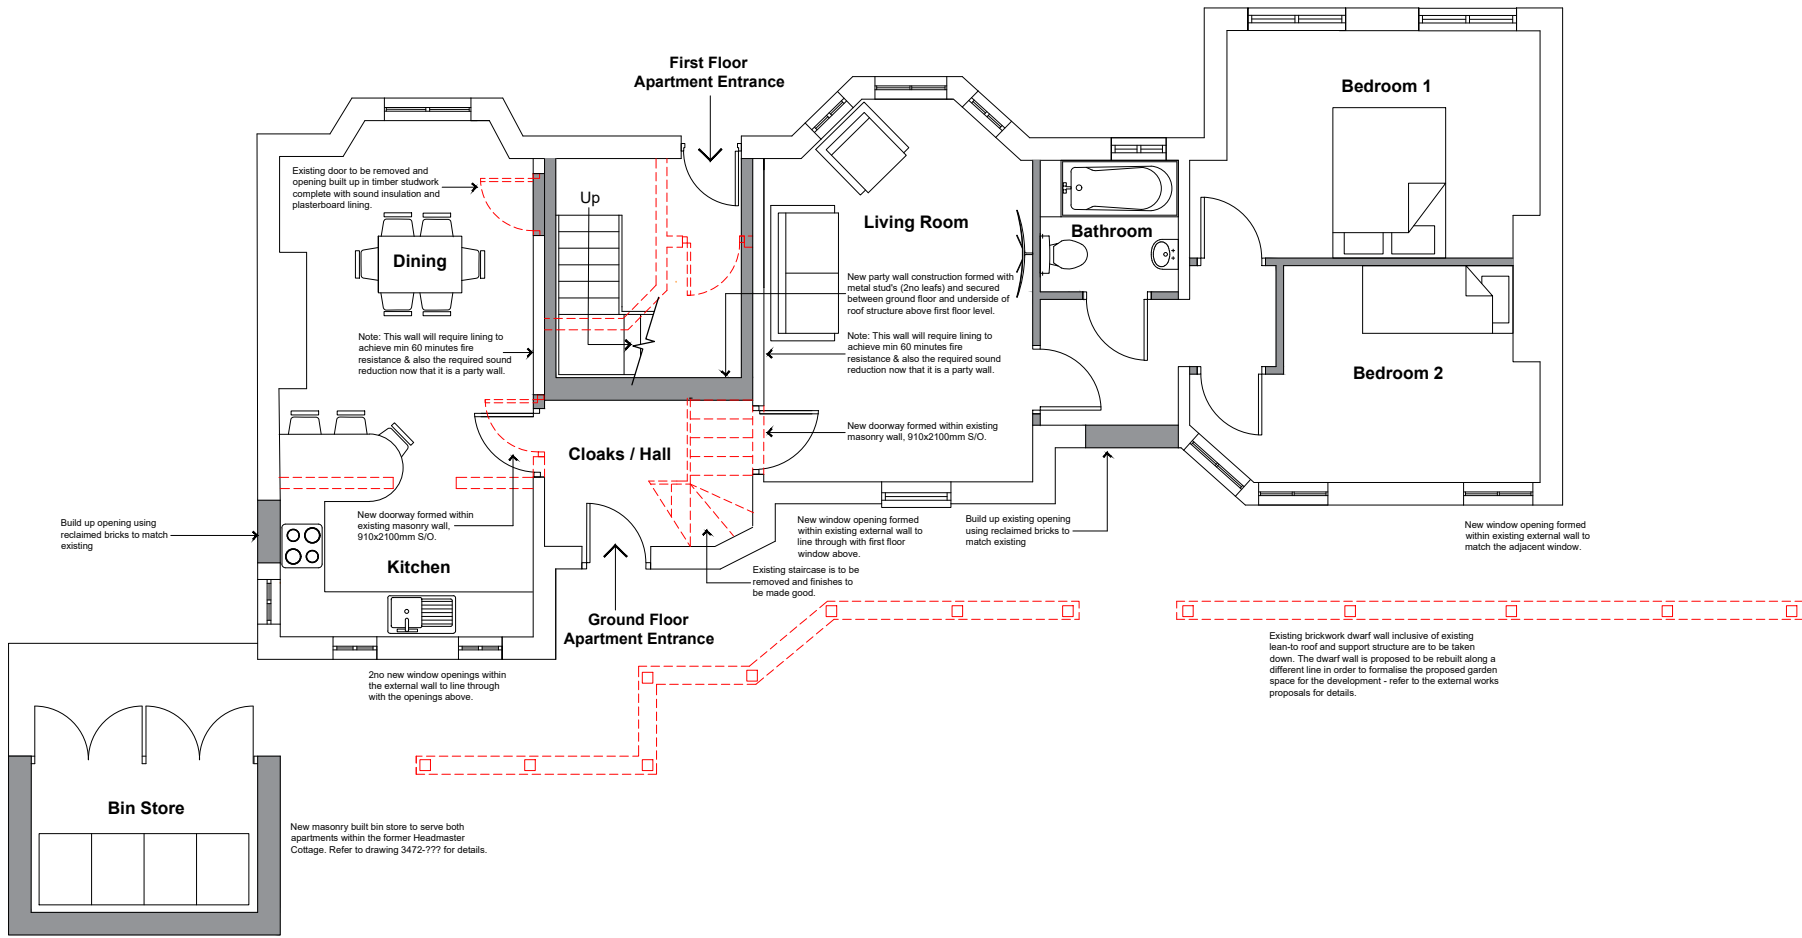

Proposed Ground Floor Plan

B		Layouts amended; each apartments entry points amended along with stair case locations and GA layouts also altered.	26.11.19
A		Layouts amended; Bin Store relocated; Rear elevation amended to show additional windows.	30.10.19
REV		DETAILS	DATE CHECKED
 brownhill hayward brown chartered architects			
01593 254557 - info@bhbarchitects.co.uk			
The Pearson Building & Headmasters Cottage		DRAWING NO.	
Proposed Plans - Headmaster Cottage		3472- 005	
Richard Blunt	DRAWN	CHECKED	DATE
	B	JL	May 19
PLANNING		LA	SCALE
			1:50 @ A1
		The copyright of this drawing and design is vested in the architect and must not be copied or reproduced without written consent. All dimensions given are to be verified on site by the responsible contractor. Do not scale dimensions from this drawing.	
REGISTERED FIRM			

