

Totem Location ①
Dual aspect, Single sided

Totem Location ②
Dual aspect, Single sided


Totem Location ③
Dual aspect, Single sided



Elevation 1:50

Elevation 1:50


Elevation 1:50

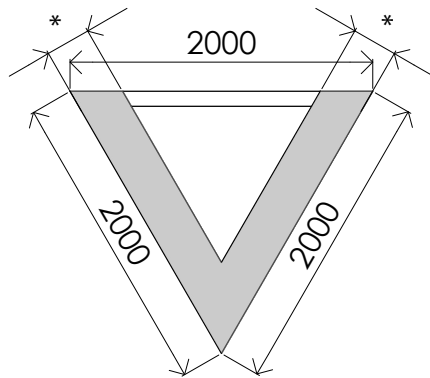

Plan 1:50




Plan 1:50

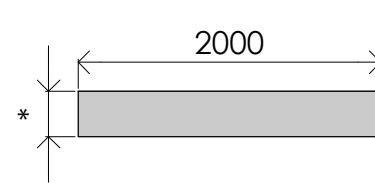


Plan 1:50

* Note: Totem depths between 300mm and 500mm, subject to structural and constructional design

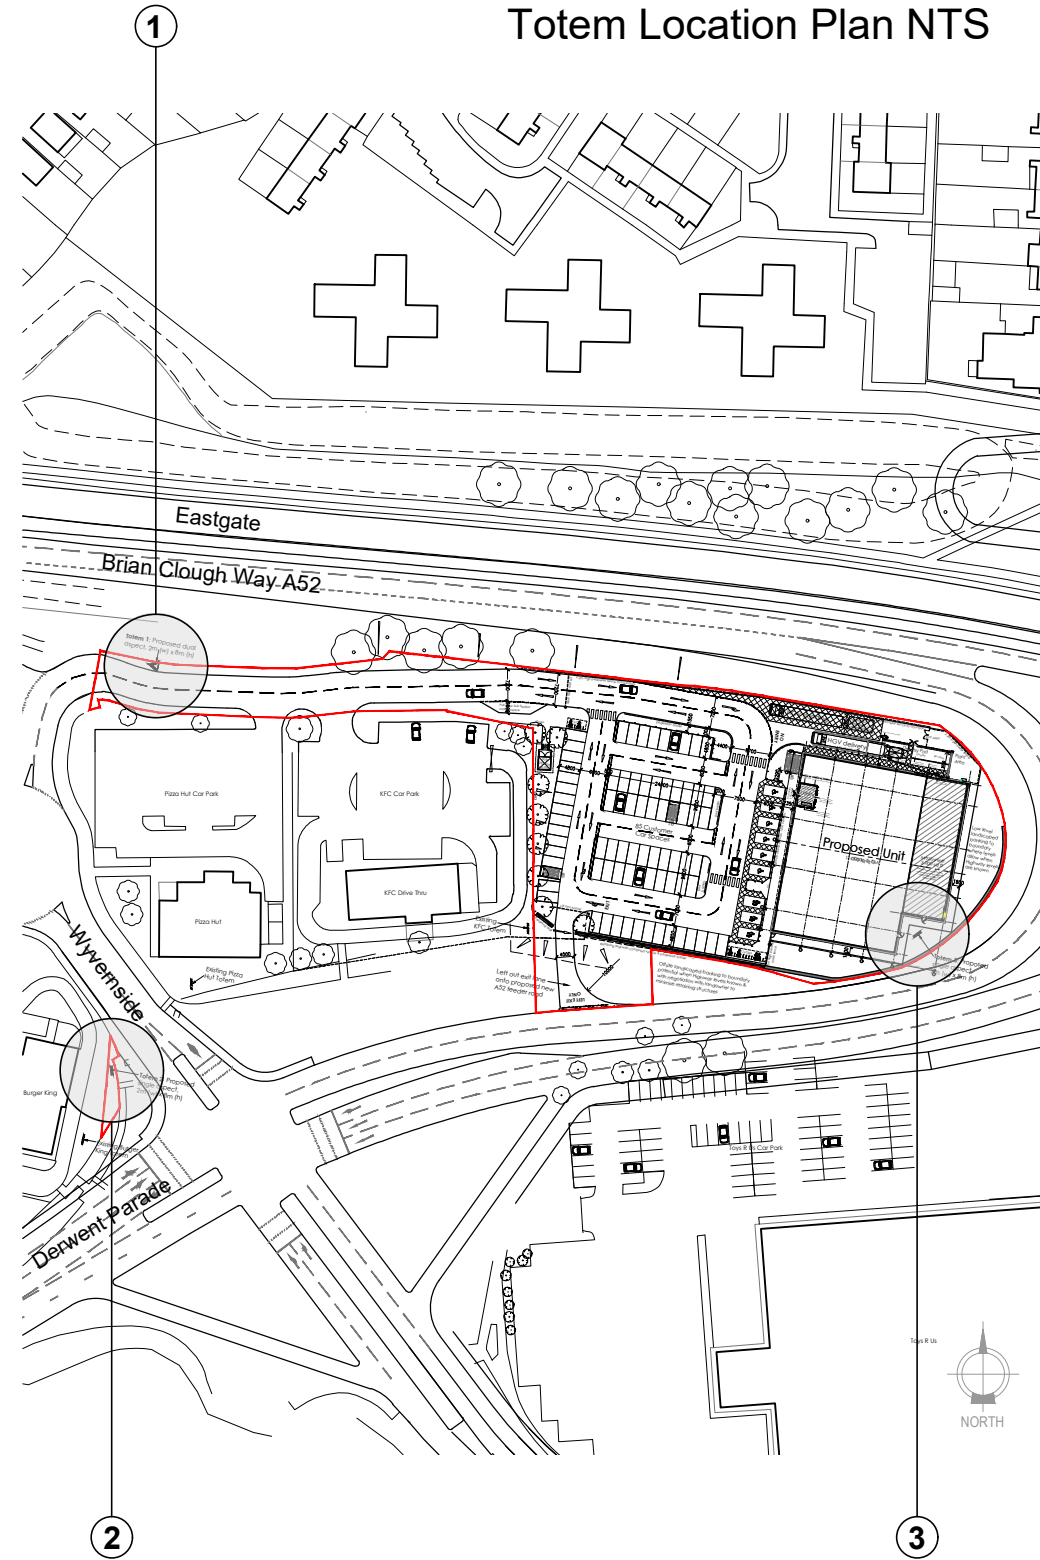

© 2019 RPS Group

- Notes
1. This drawing has been prepared in accordance with the scope of RPS's appointment with its client and is subject to the terms and conditions of that appointment. RPS accepts no liability for any use of this document other than by its client and only for the purposes for which it was prepared and provided.
 2. If received electronically it is the recipient's responsibility to print to correct scale. Only written dimensions should be used.
 3. This drawing should be read in conjunction with all other relevant drawings and specifications.

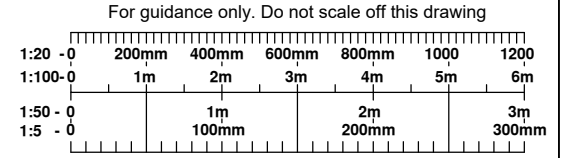

Key to legend

- Planning application boundary (Full extent of the applicants site interest shown, including offsite land ownership).

Notes Signage artwork, store directory information and illumination status is indicative and subject to confirmation via a separate formal advertisement consent application.

Rev	Description	By	Ckd	Date
A	Final tenant adjustments for planning application.	SB	SB	21.10.19



Salisbury House, 2A Tattenhall Road, Wolverhampton, West Midlands, WV1 4SA
T: 01902 925500 E: rpswlv@rpsgroup.com

Client LondonMetric Derby Ltd and Clowes Developments (UK) Ltd.

Project Proposed Retail Unit Wyvern Way, Derby

Title Proposed Site Totem Details

Status	Scale	Date Created
Planning	1:50 @A3	14.10.19
Task Team Manager	Information Author	Task Information Manager
SB	SB	SB

Document Number
AAA5482-RPS-P5-00-DR-A-016

Project Code - Originator - Zone - Level - Type - Role - Drawing Number

RPS Project Number	Suitability	Revision
AAA5482	x	A

rpsgroup.com