


Totem Location ①
Dual aspect, Single sided



Elevation 1:50

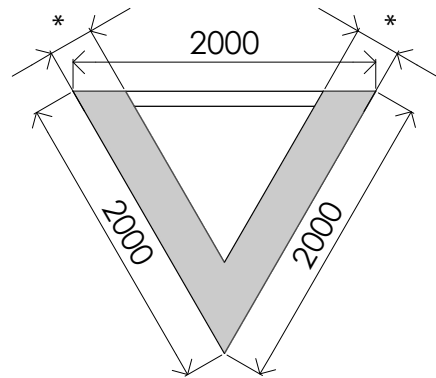

Plan 1:50

Totem Location ②
Dual aspect, Single sided



Elevation 1:50



Plan 1:50

Totem Location ③
Dual aspect, Single sided




Elevation 1:50



** Note: Totem depths between 300mm and 500mm, subject to structural and constructional design*


Plan 1:50

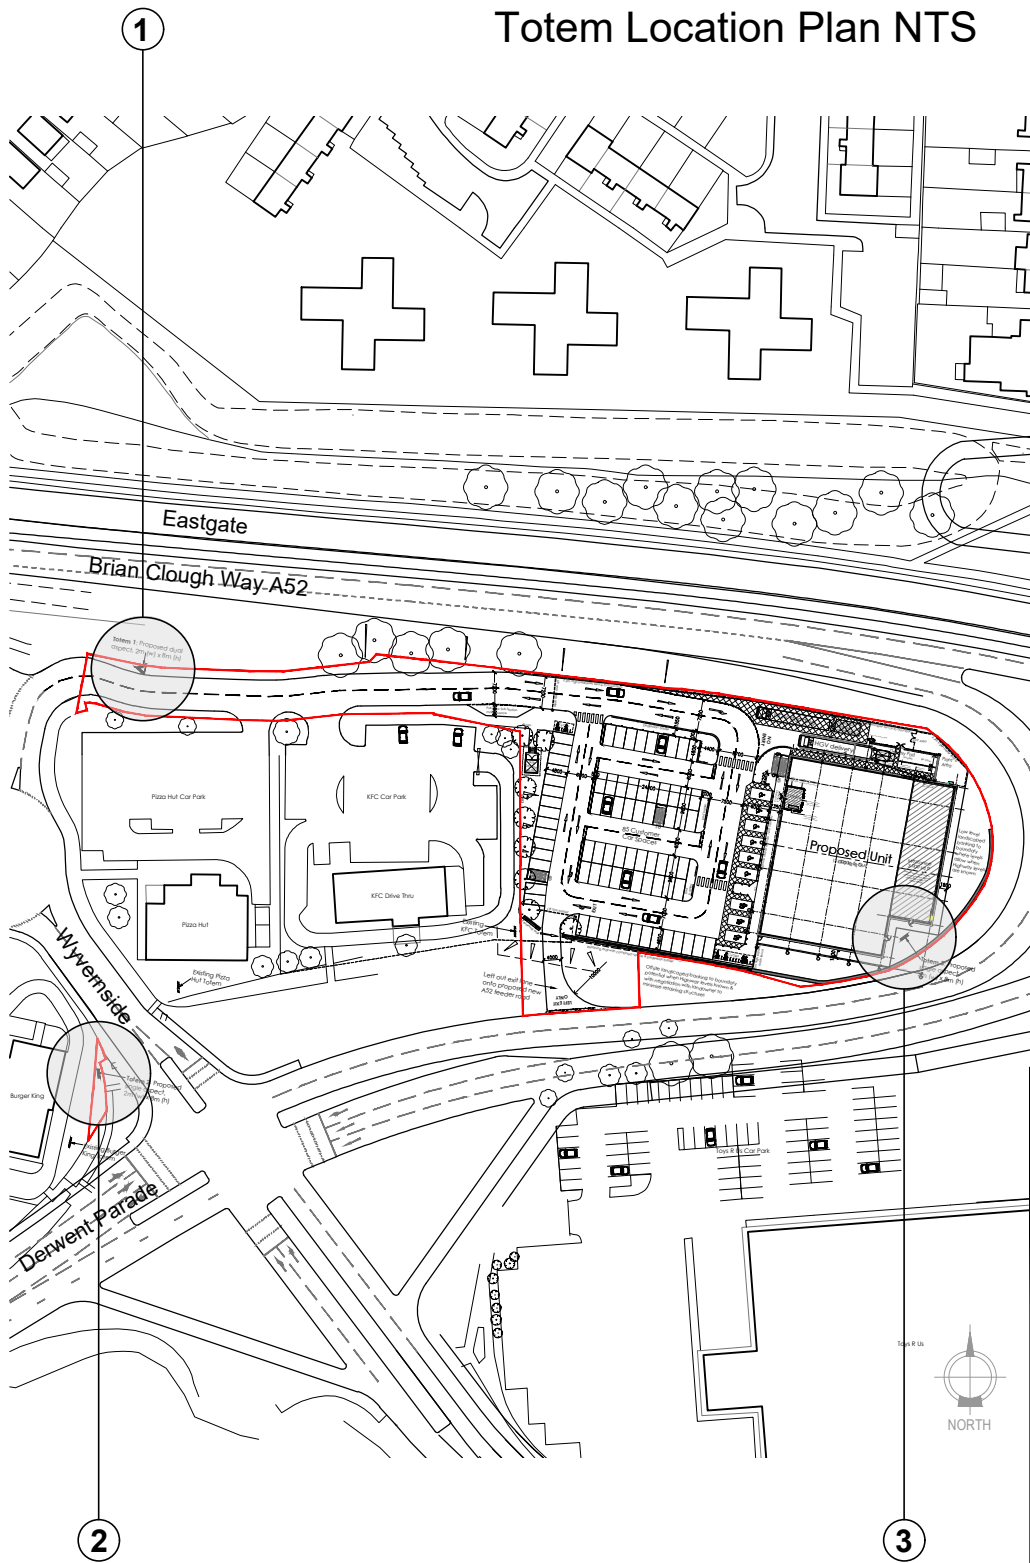

Totem Location Plan NTS

© 2019 RPS Group

- Notes
1. This drawing has been prepared in accordance with the scope of RPS's appointment with its client and is subject to the terms and conditions of that appointment. RPS accepts no liability for any use of this document other than by its client and only for the purposes for which it was prepared and provided.
 2. If received electronically it is the recipient's responsibility to print to correct scale. Only written dimensions should be used.
 3. This drawing should be read in conjunction with all other relevant drawings and specifications.

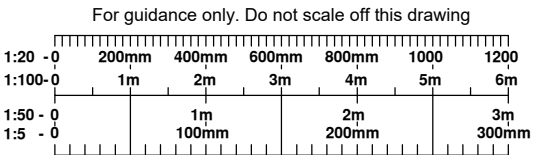

Key to legend

- Planning application boundary**
(Full extent of the applicants site interest shown, including offsite land ownership).

- Notes** Signage artwork, store directory information and illumination status is indicative and subject to confirmation via a separate formal advertisement consent application.

A	Final tenant adjustments for planning application.	SB	SB	21.10.19
Rev	Description	By	Ckd	Date



Salisbury House, 2A Tottenhall Road,
Wolverhampton, West Midlands, WV1 4SA
T: 01902 925500 E: rpswlv@rpsgroup.com

Client **LondonMetric Derby Ltd and
Clowes Developments (UK) Ltd.**

Project **Proposed Retail Unit
Wyvern Way, Derby**

Title **Proposed Site Totem Details**

Status **Planning** Scale **1:50 @A3** Date Created **14.10.19**

Task Team Manager **SB** Information Author **SB** Task Information Manager **SB**

Document Number **AAA5482-RPS-P5-00-DR-A-016**

Project Code - Originator - Zone - Level - Type - Role - Drawing Number

RPS Project Number **AAA5482** Suitability **x** Revision **A**

rpsgroup.com